


WEST ALABAMA AVENUE

(70' PUBLIC RIGHT-OF-WAY)

RIGHT-OF-WAY
WIDENING
VOLUME 3970, PAGE
443, H.C.D.R.

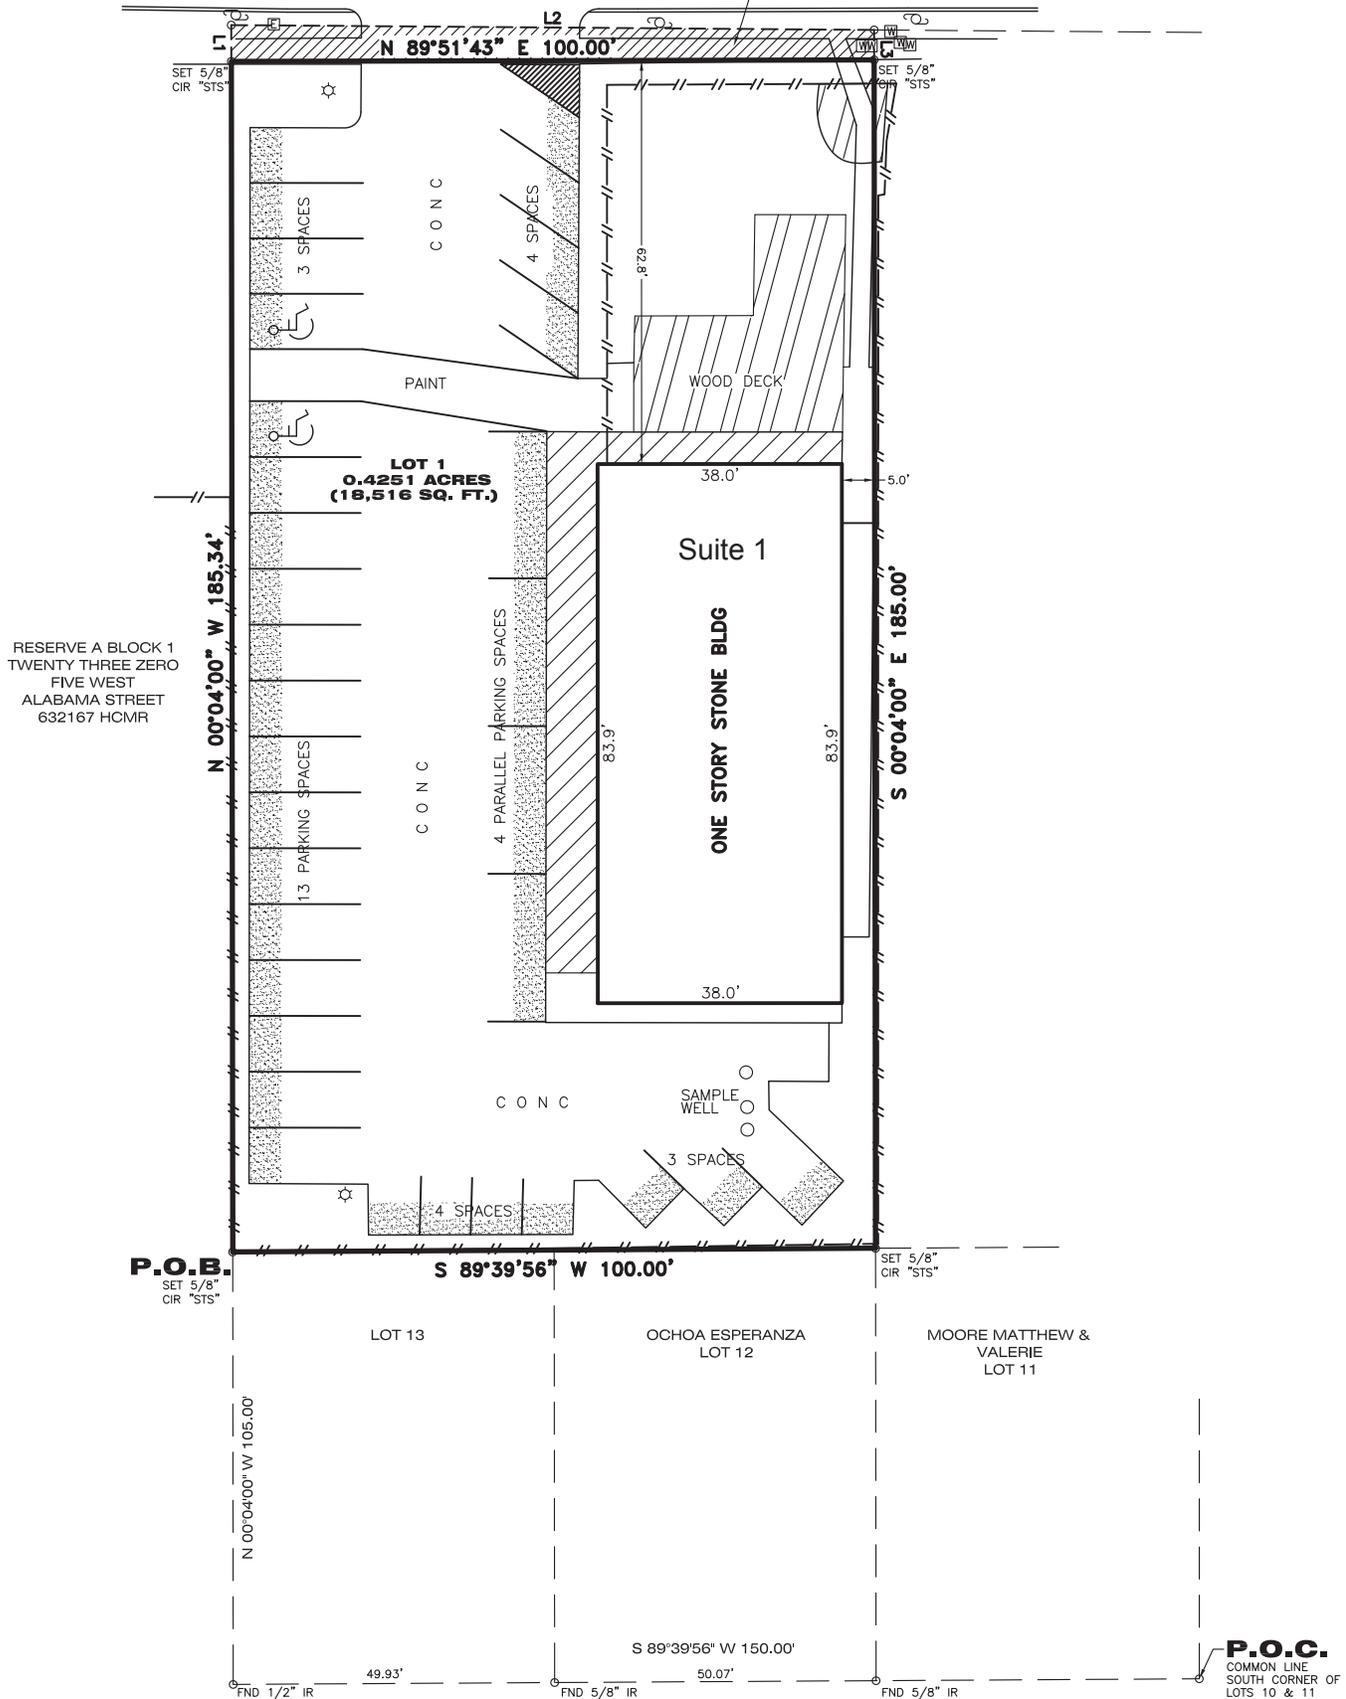

RESERVE A BLOCK 1
TWENTY THREE ZERO
FIVE WEST
ALABAMA STREET
632167 HCMR

P.O.B.
SET 5/8"
CIR "STS"

P.O.C.
COMMON LINE
SOUTH CORNER OF
LOTS 10 & 11

SUL ROSS STREET

(50' PUBLIC RIGHT-OF-WAY)